



838 NF
FIELD ARCHAEOLOGY SPECIALISTS LTD


Unit A3 Parkside Centre
Terry Avenue
York YO23 1JP

TELEPHONE (01904) 652000
FACSIMILE (01904) 656222
fas@fieldarchaeologyspecialists.co.uk

John Oxley
Environment and Development Services
CITY OF YORK COUNCIL
9 St Leonard's Place
York
YO1 7ET

10 September 2007

Your ref:
Our ref:

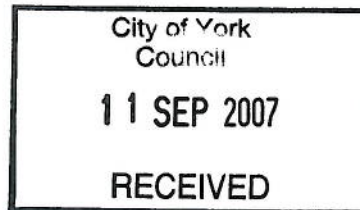

Dear John

ARCHAEOLOGICAL WATCHING BRIEF - CAMPUS NURSERY HESLINGTON

Please be advised that we carried out a watching brief at the above site during August 2004, during relocation of Portakabin units at the Campus Nursery, University of York. Groundworks consisted of the excavation of 24 pits for foundation pads, each measuring 0.6m² x 0.6m deep. The sequence encountered consisted of 0.20m of topsoil overlying natural clay subsoil; no archaeological remains were encountered.

Please find enclosed a plan showing the location of the site and the area of the monitored groundworks.


I hope that you are satisfied that the archaeological condition can now be discharged. If you require any further information, please do not hesitate to contact me.

Yours sincerely

For and on behalf of Field Archaeology Specialists

Justin Garner-Lahire
Managing Director

Enc

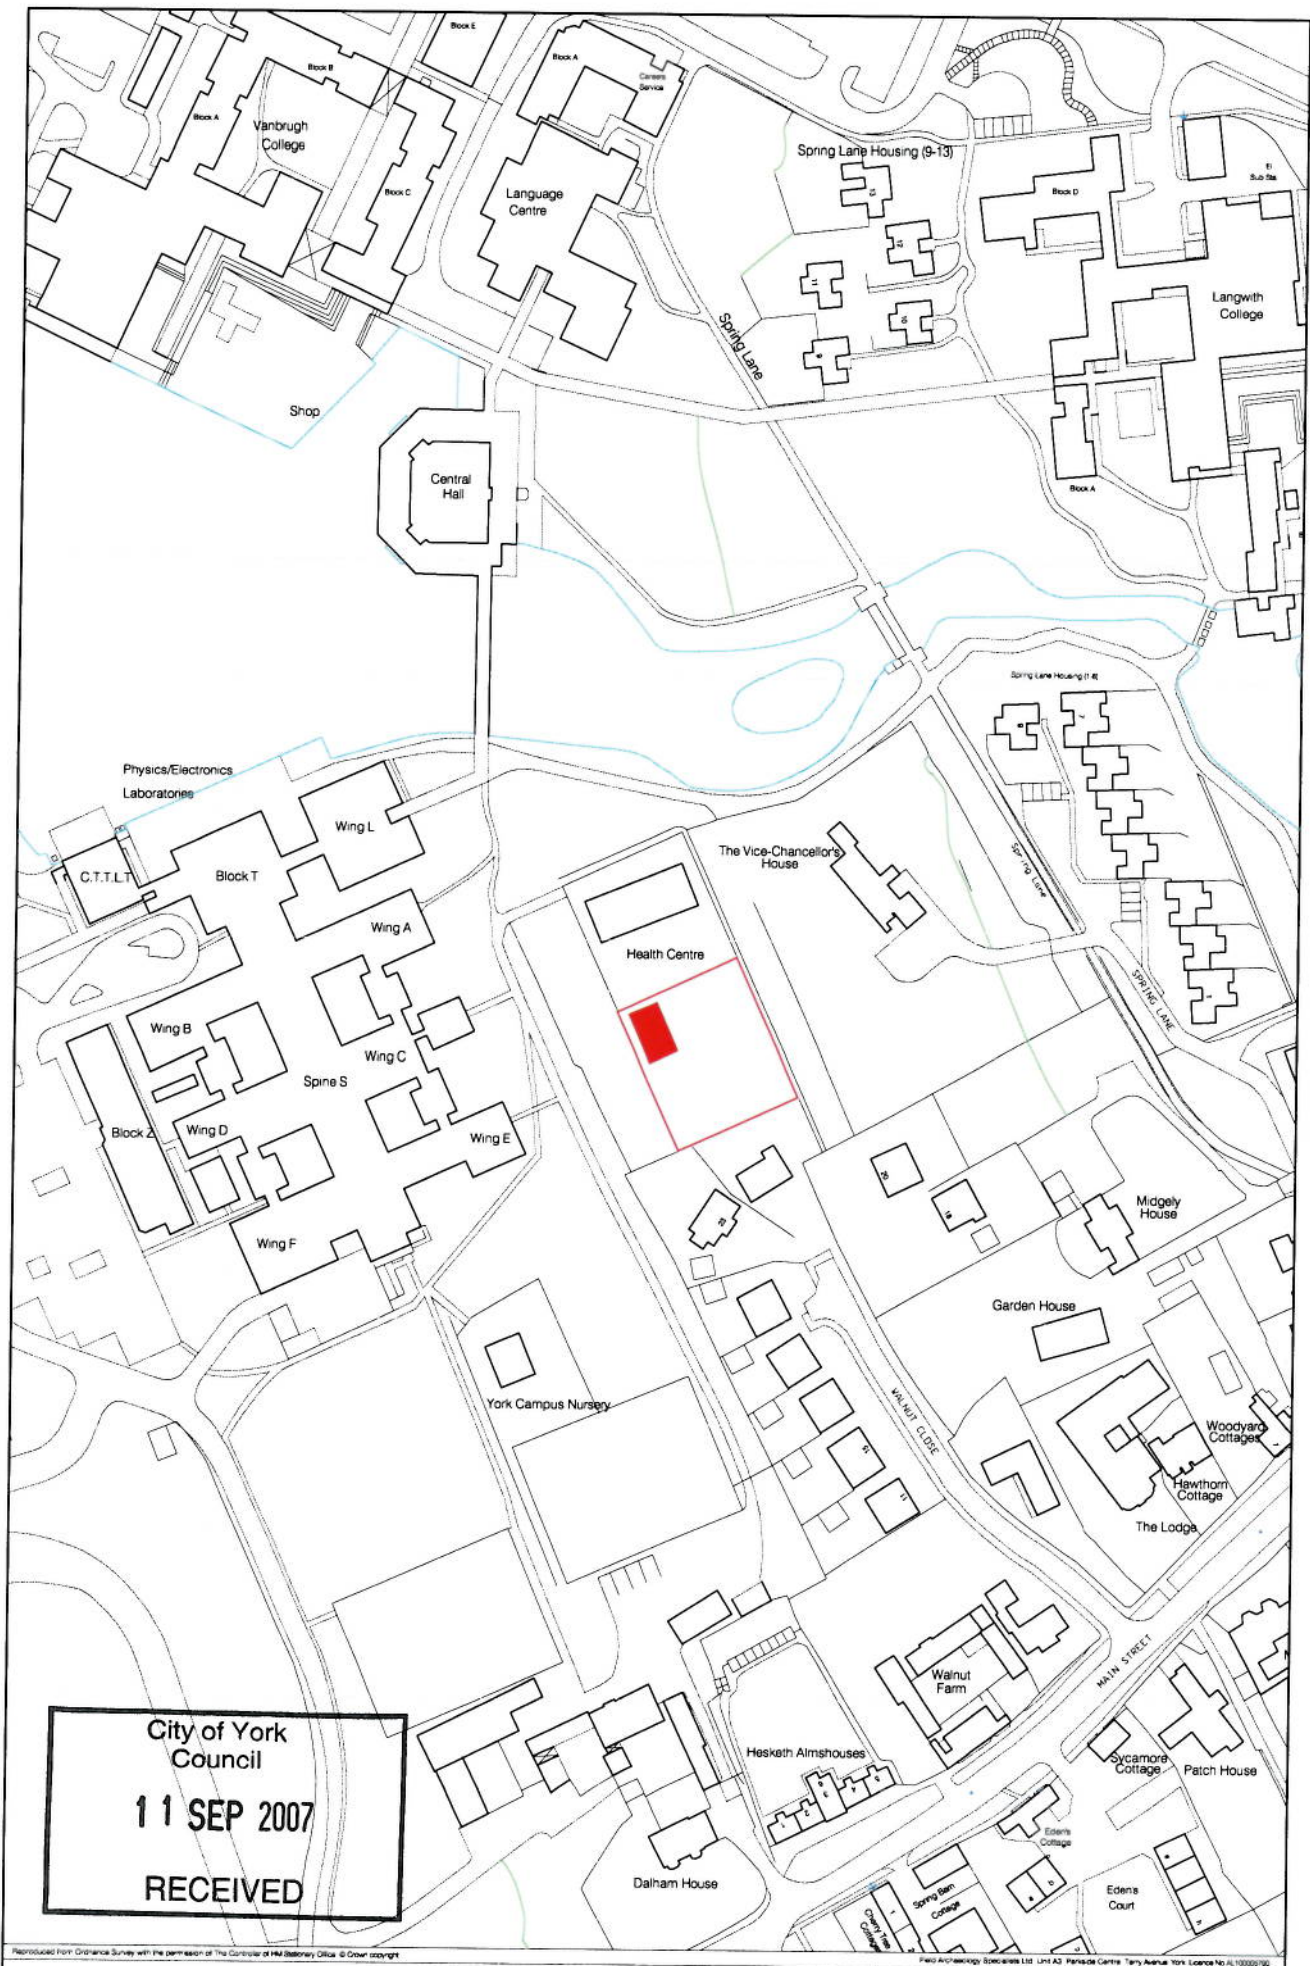

City of York
Council
11 SEP 2007
RECEIVED

Reproduced from Ordnance Survey with the permission of The Controller of HM Stationery Office. © Crown copyright

Field Archaeology Specialists Ltd. Unit A3, Riverside Centre, Terry Avenue, York, YO1 1DD. Licence No. AL10000076

Campus Nursery Heslington - location of watching brief

Scale 1:2000



Figure 1

