


LEFT TURN CLOSURE & TEMP SIGNING
SCALE: 1:2000

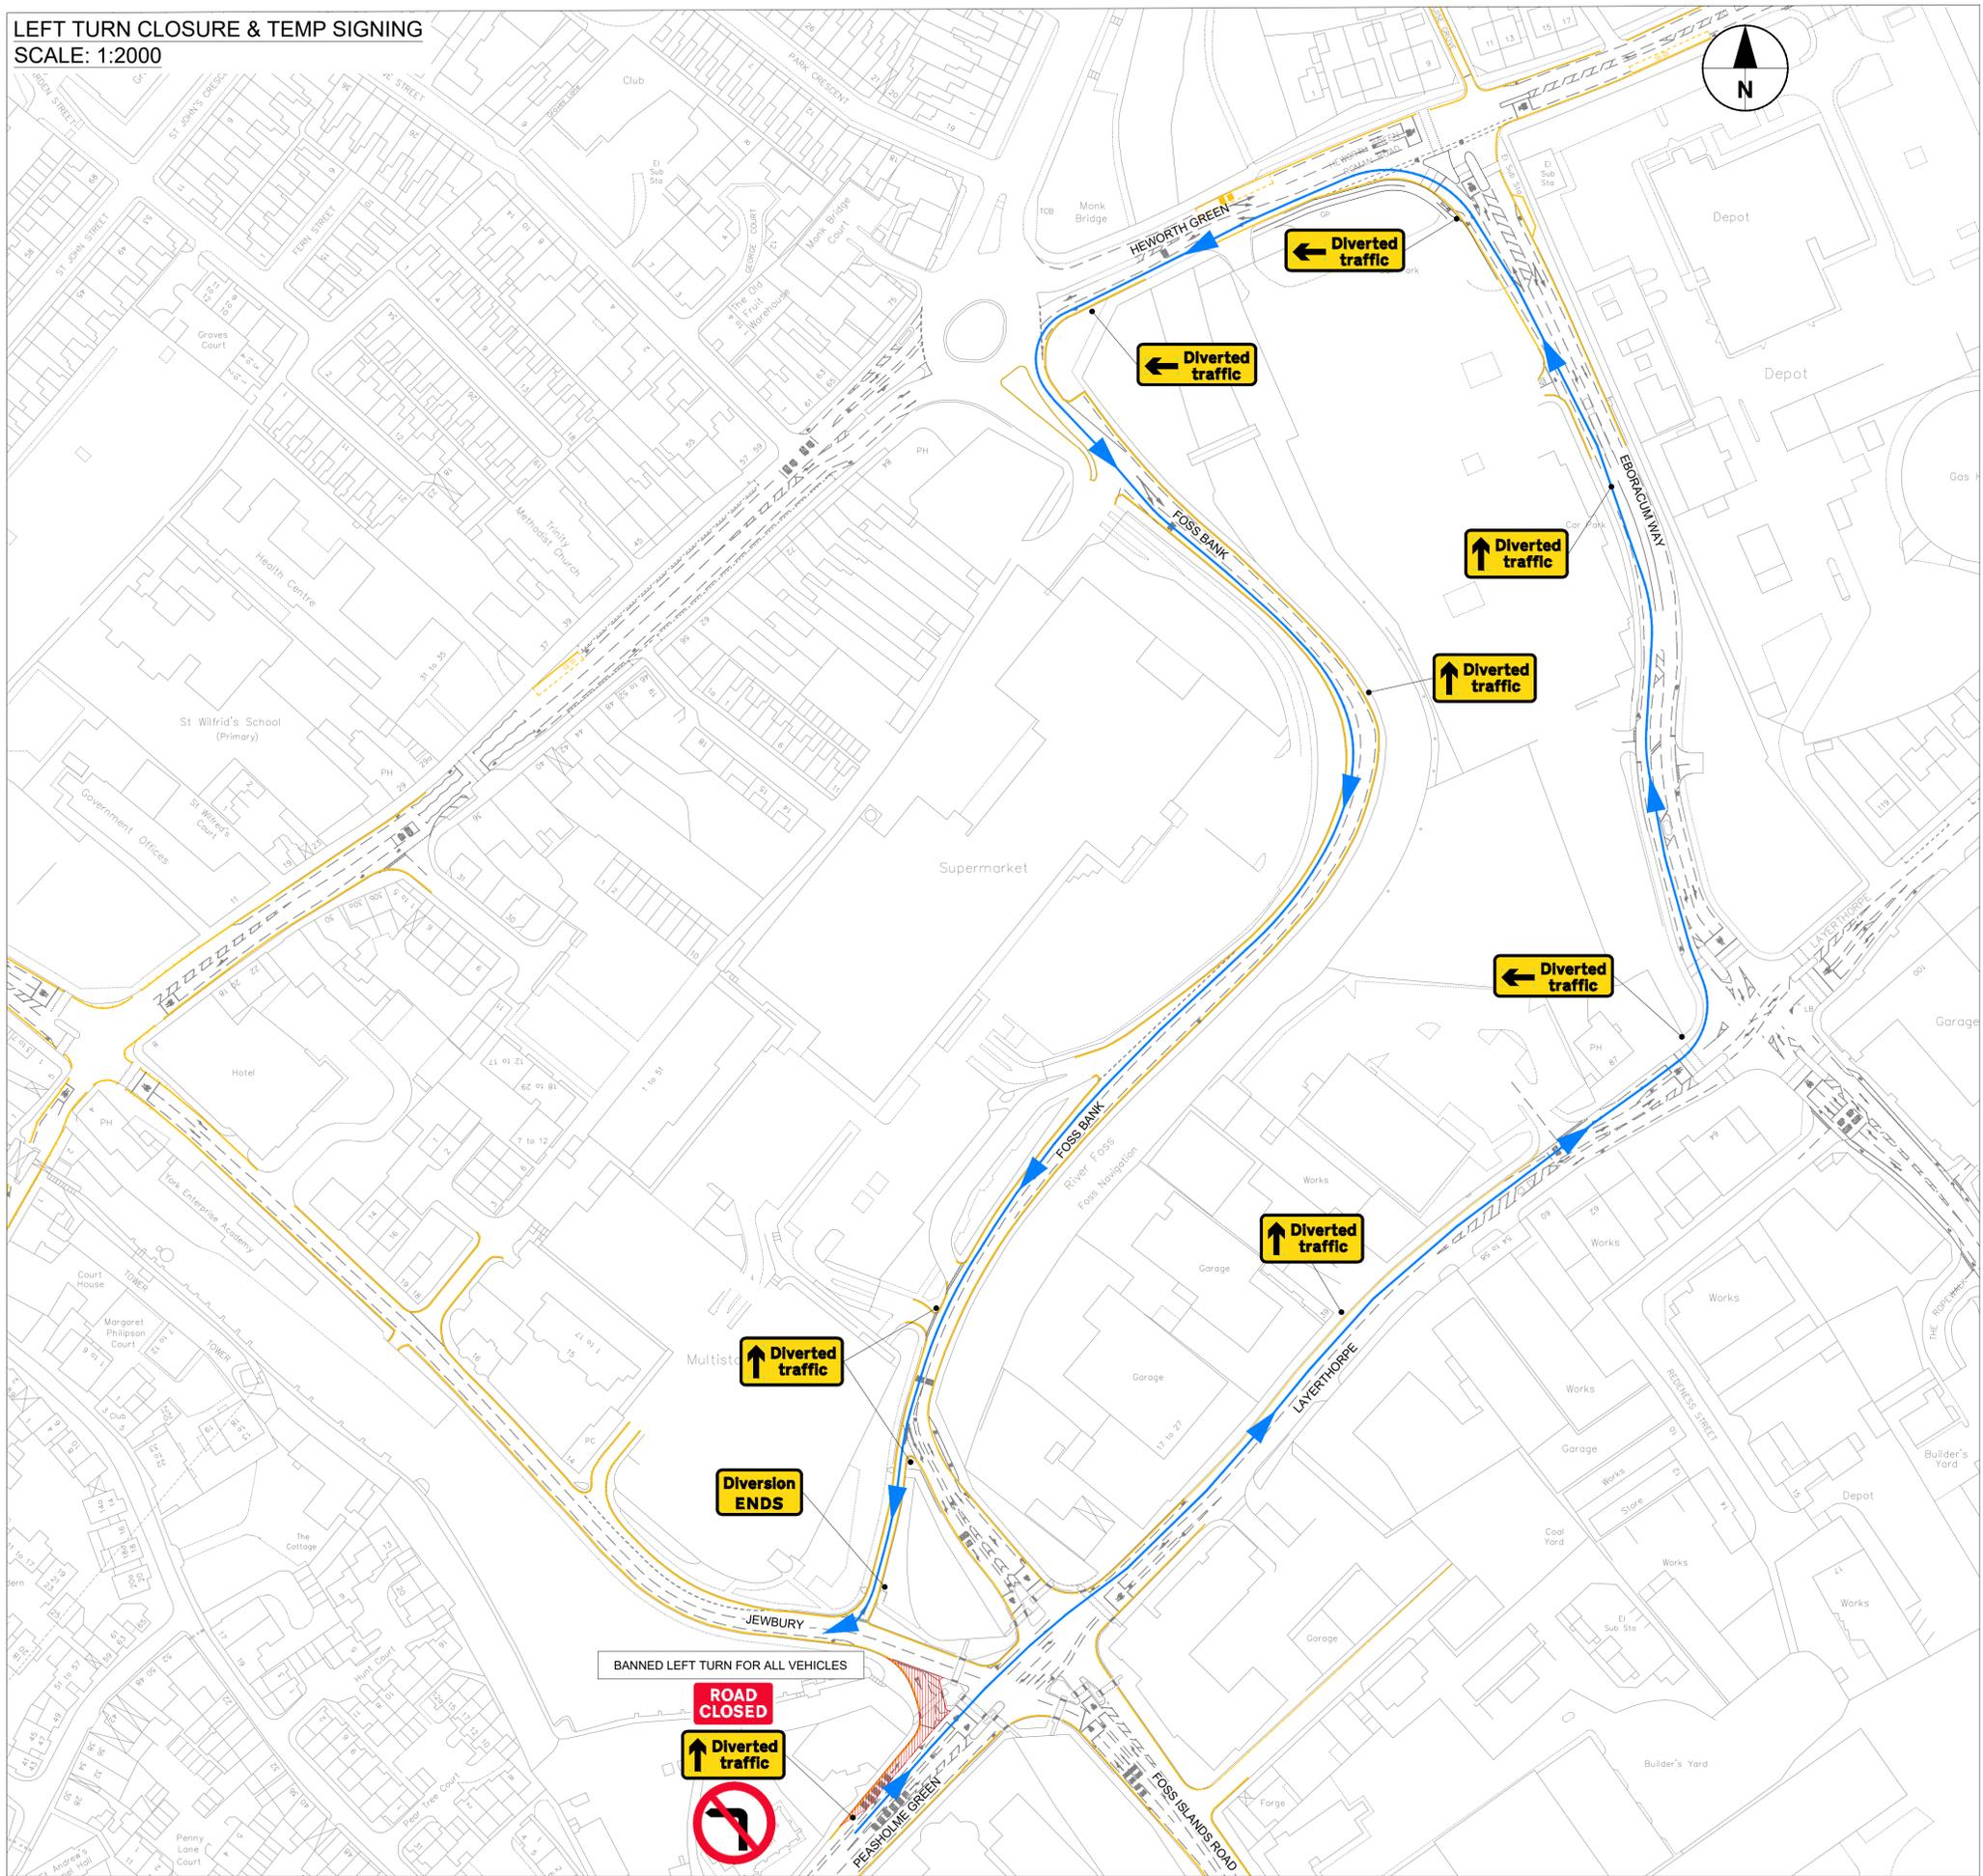

TRAFFIC DIVERSION SIGNAGE

001
Qty: 3

002
Qty: 6

003
Qty: 1



Transport Systems Team
 West Office, Station Rise, York, YO1 6GA
 Tel: 01904 552827
 www.york.gov.uk

NOTES

- DO NOT SCALE FROM THIS DRAWING.

KEY

- TEMPORARY LEFT TURN CLOSURE
- VEHICLE DIVERSION

ISSUE/REVISION

Q/IR	DATE	DESCRIPTION
Q01	12/01/2026	FOR CONSTRUCTION
D01	18/11/2025	FOR INFORMATION
I/R	DATE	DESCRIPTION

INSTALLATION NUMBER

YK2206

SHEET TITLE

TRAFFIC SIGNALS ASSET RENEWALS
 FOSS BANK
 DIVERSION ROUTE
 TEMPORARY SIGNING

DRAWING NUMBER

CYC_TST-YK2206-TM-DIVERSION

ISO A1 594mm x 841mm

CHECKED: MB

DESIGN: AB

Last saved by: BROWNAL(2025-12-16) Last Plotted: 2026-01-07
 Filename: F:\DEV_SERV\DOCUMENT01_TRANSPORT_SYSTEMS_TEAM\70_PROJECTS\05_TSAR\08_AECOM_SERVER_FILES\YK2206 - FOSS ISLANDS\CYC_TP-YK2206-TM-001-008.DWG