


Last saved by: D:\TTP\J\2019-09-04\ Last Plotted: 2019-09-05
 Filename: L:\DOCUMENT01_TRANSPORT_SYSTEMS_TEAM\70_PROJECTS\05_TSAR\07_TRAFFIC_JUNCTION DESIGN\20_CAD\YK2225-D-01\001\GA.DWG
 DESIGN: HM
 CHECKED: TJ
 ISO A3 297mm x 420mm

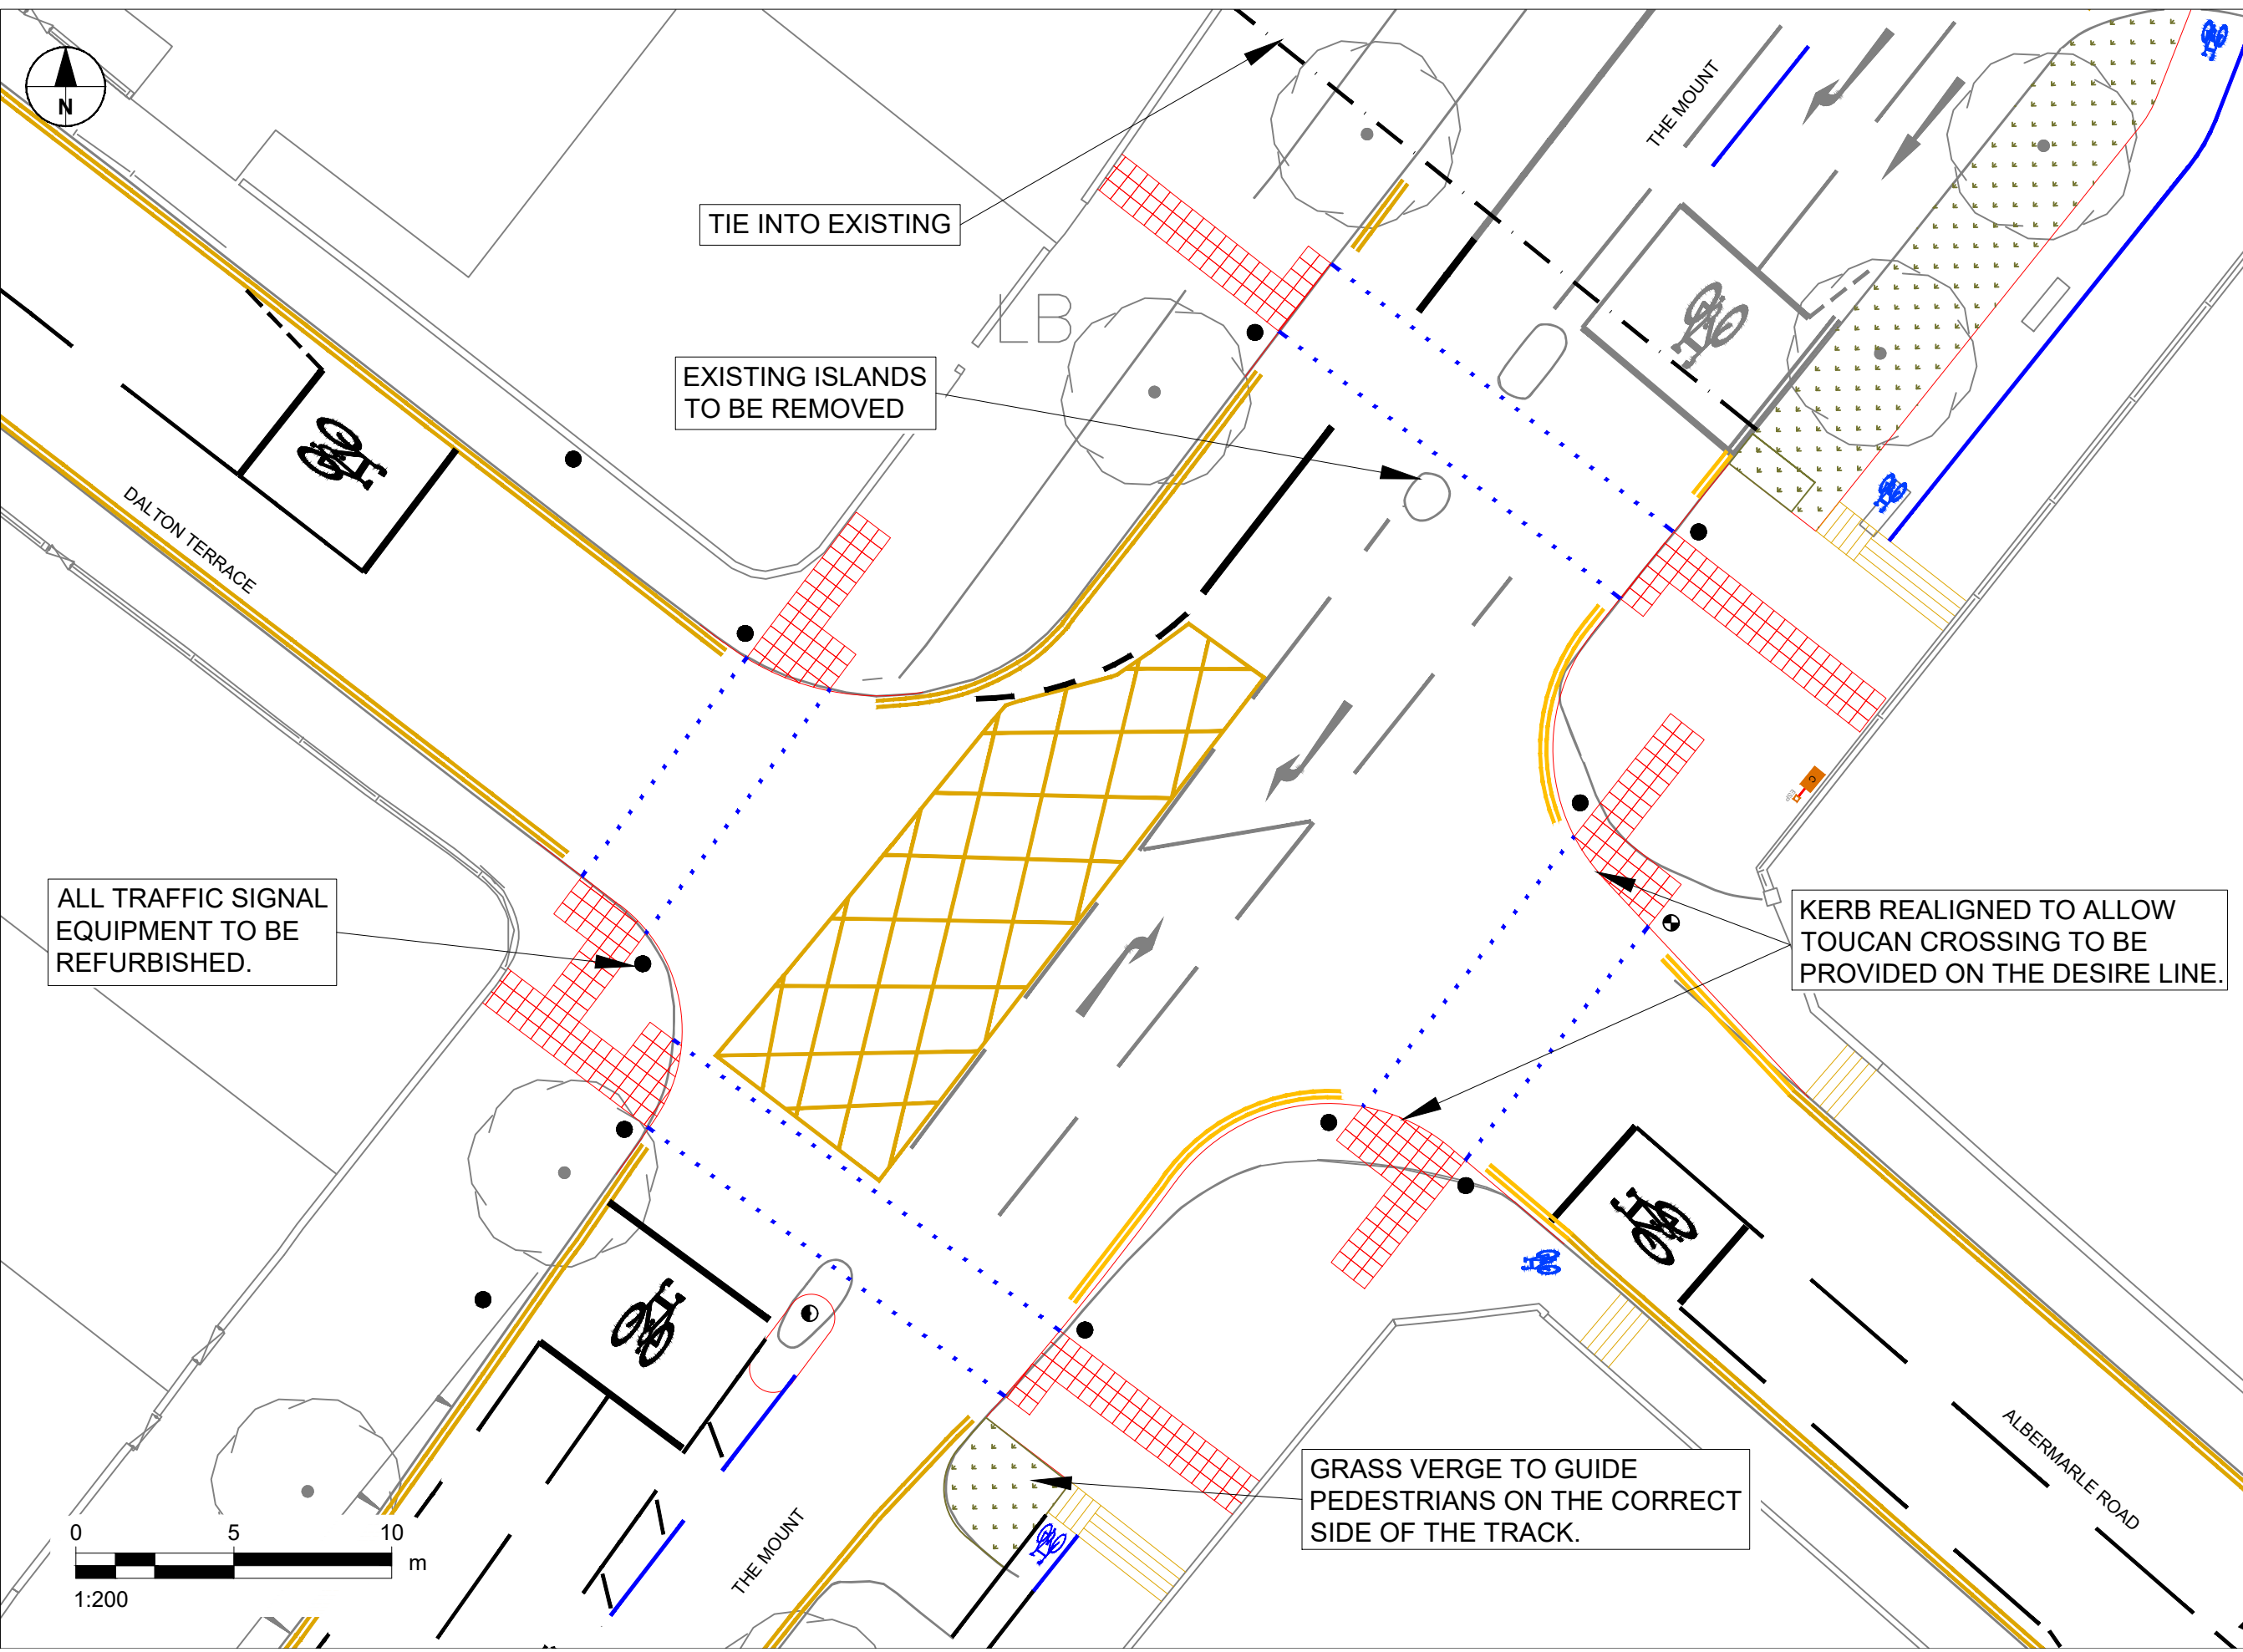

Transport Systems Team
 West Office, Station Rise, York, YO1 6GA
 Tel: 01904 552827
 www.york.gov.uk



- NOTES**
- DO NOT SCALE FROM THIS DRAWING.
 - ROAD MARKINGS ADJUSTED TO SUIT AMENDED DESIGN.

KEY

	PROPOSED WHITE MARKINGS
	PROPOSED YELLOW MARKINGS
	EXISTING WHITE MARKINGS
	EXISTING WHITE MARKINGS TO BE REFRESHED
	EXISTING YELLOW MARKINGS TO BE REFRESHED
	PROPOSED TACTILES
	PROPOSED TRAFFIC SIGNAL
	POLE
	PROPOSED KERB

BASED UPON THE ORDNANCE SURVEY MAPPING WITH THE PERMISSION OF THE CONTROLLER OF HER MAJESTY'S STATIONERY OFFICE. CROWN COPYRIGHT. UNAUTHORISED REPRODUCTION INFRINGES CROWN COPYRIGHT AND MAY LEAD TO PROSECUTION OR CIVIL PROCEEDINGS. CITY OF YORK COUNCIL, LICENCE NO. 1000 20818, 2006

ISSUE/REVISION

I/R	DATE	DESCRIPTION
D01	20/08/2019	FIRST ISSUE

SHEET TITLE
 YK2225
 THE MOUNT / DALTON TERRACE
 GENERAL ARRANGEMENT

DRAWING NUMBER
 TST-YK2225-D-01

