



CITY CENTRE FLOOD DEFENCES

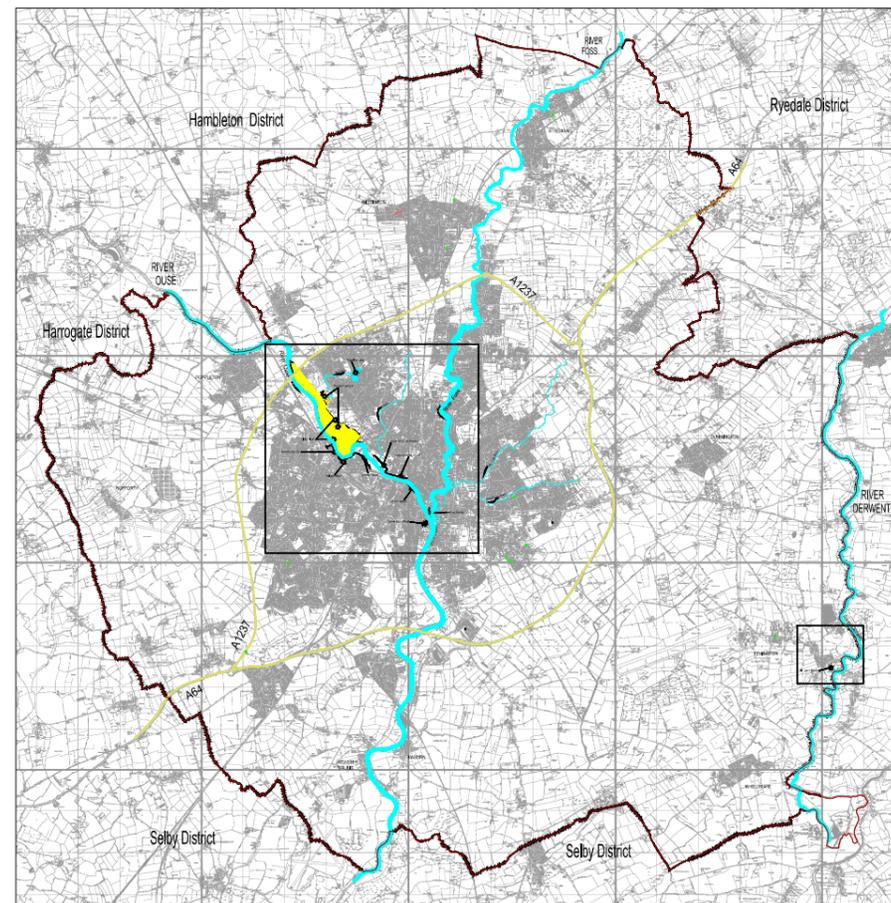

KEY PLAN

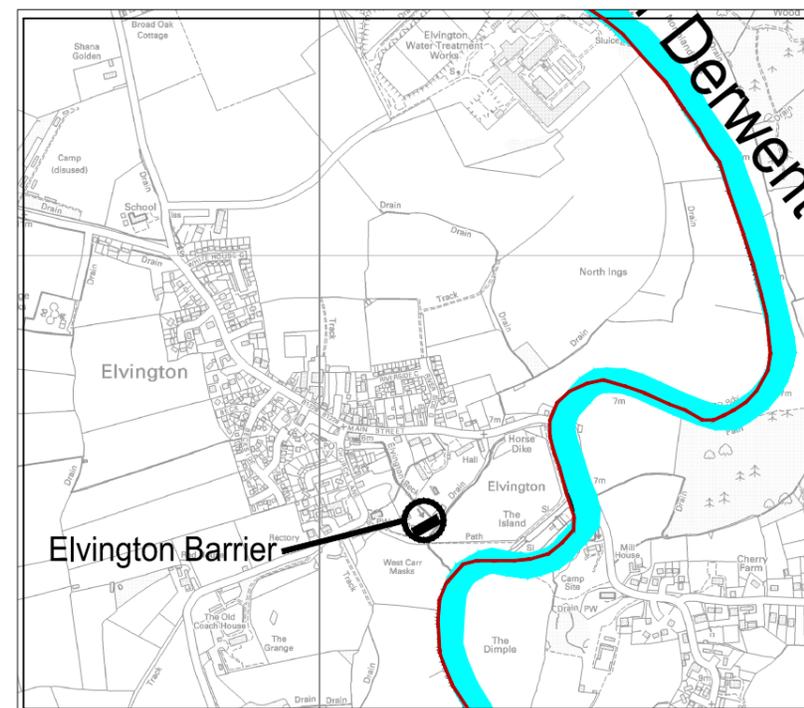

ELVINGTON FLOOD DEFENCE



- Key**
-  Balancing Lake
 -  Storage Lagoons
 -  Flood defences

Revision	Date	Description	Drawn by:	Checked by:
A	Mar. 11	Old flood zones removed	JWC	MT



Project Name :
STRATEGIC FLOOD RISK ASSESSMENT

Drawing Title :
 Figure 7: Existing York Flood Defences

Scale : NTS	Date : Feb 06
Originating Group : Drainage	File Location : J:\document\Engineering\Consultancy\Flooding\9659_Strategic Flood Risk Assessment
Status : Feasibility	Drawing by: DRowntree
	Revision Size : A3
	Revision Letter : A

Drawing No. 9659-7