

HIGHWAYS ACT, 1980 SECTION 129A

GATING ORDER FOR A CERTAIN HIGHWAY FOR THE PURPOSES OF
PREVENTING CRIME AND/OR ANTI-SOCIAL BEHAVIOUR

THE COUNCIL OF THE CITY OF YORK

CHERRY STREET EBOR STREET GATING ORDER 2007

This Order is made by the Council of the City of York, under the Highways Act 1980, Section 129A ("the Act") as highway authority for the highway indicated below because it appears that:-

- (a) the requirements of Section 129A(3) in respect of the said highway are satisfied; and
- (b) that it is expedient for the purposes of preventing or reducing crime and/or anti-social behaviour that public pedestrian use of the said highway be restricted as this Order provides.

BY THIS ORDER

- 1. The public pedestrian use of the highway indicated in paragraph I of the Schedule below should be restricted;
- 2. That such restriction should apply at all times;
- 3. That such restriction shall not apply to those parties whose interests would otherwise be affected by this Order and whose interests are identified as those protected by Section 129B (3), (4) and (5) of the said Act as amended; and
- 4. That the alternative route is as indicated in paragraph II of the Schedule below.

THE SCHEDULE

- I. The route to be restricted commences from the side of No13 Ebor Street at Grid Reference SE 6022 5099 (Point C on the map), continuing in a southerly direction for 8 metres before turning 90° in an easterly direction for 15 metres, then turning 90° in a southerly direction for 10 metres, then turning 90° in an easterly direction for 24 metres to the side of No21 Cherry Street at Grid Reference SE 6025 5097 (Point D on the map), as shown by a bold continuous line on the Order map.
- II. The alternative routes which will be available to pedestrian traffic if the Order is made, are the footways which make up part of the highways known as Ebor Street, Cherry Street, Vine Street and Bishopthorpe Road.

THE COMMON SEAL of the)
Council of the City of York was)
this 30th day of October 2007)
hereto affixed in the presence of:-)


*Clifford
Dawson*

f Head of Civic, Democratic & Leg



Key**Route to be Restricted**

C ————— D

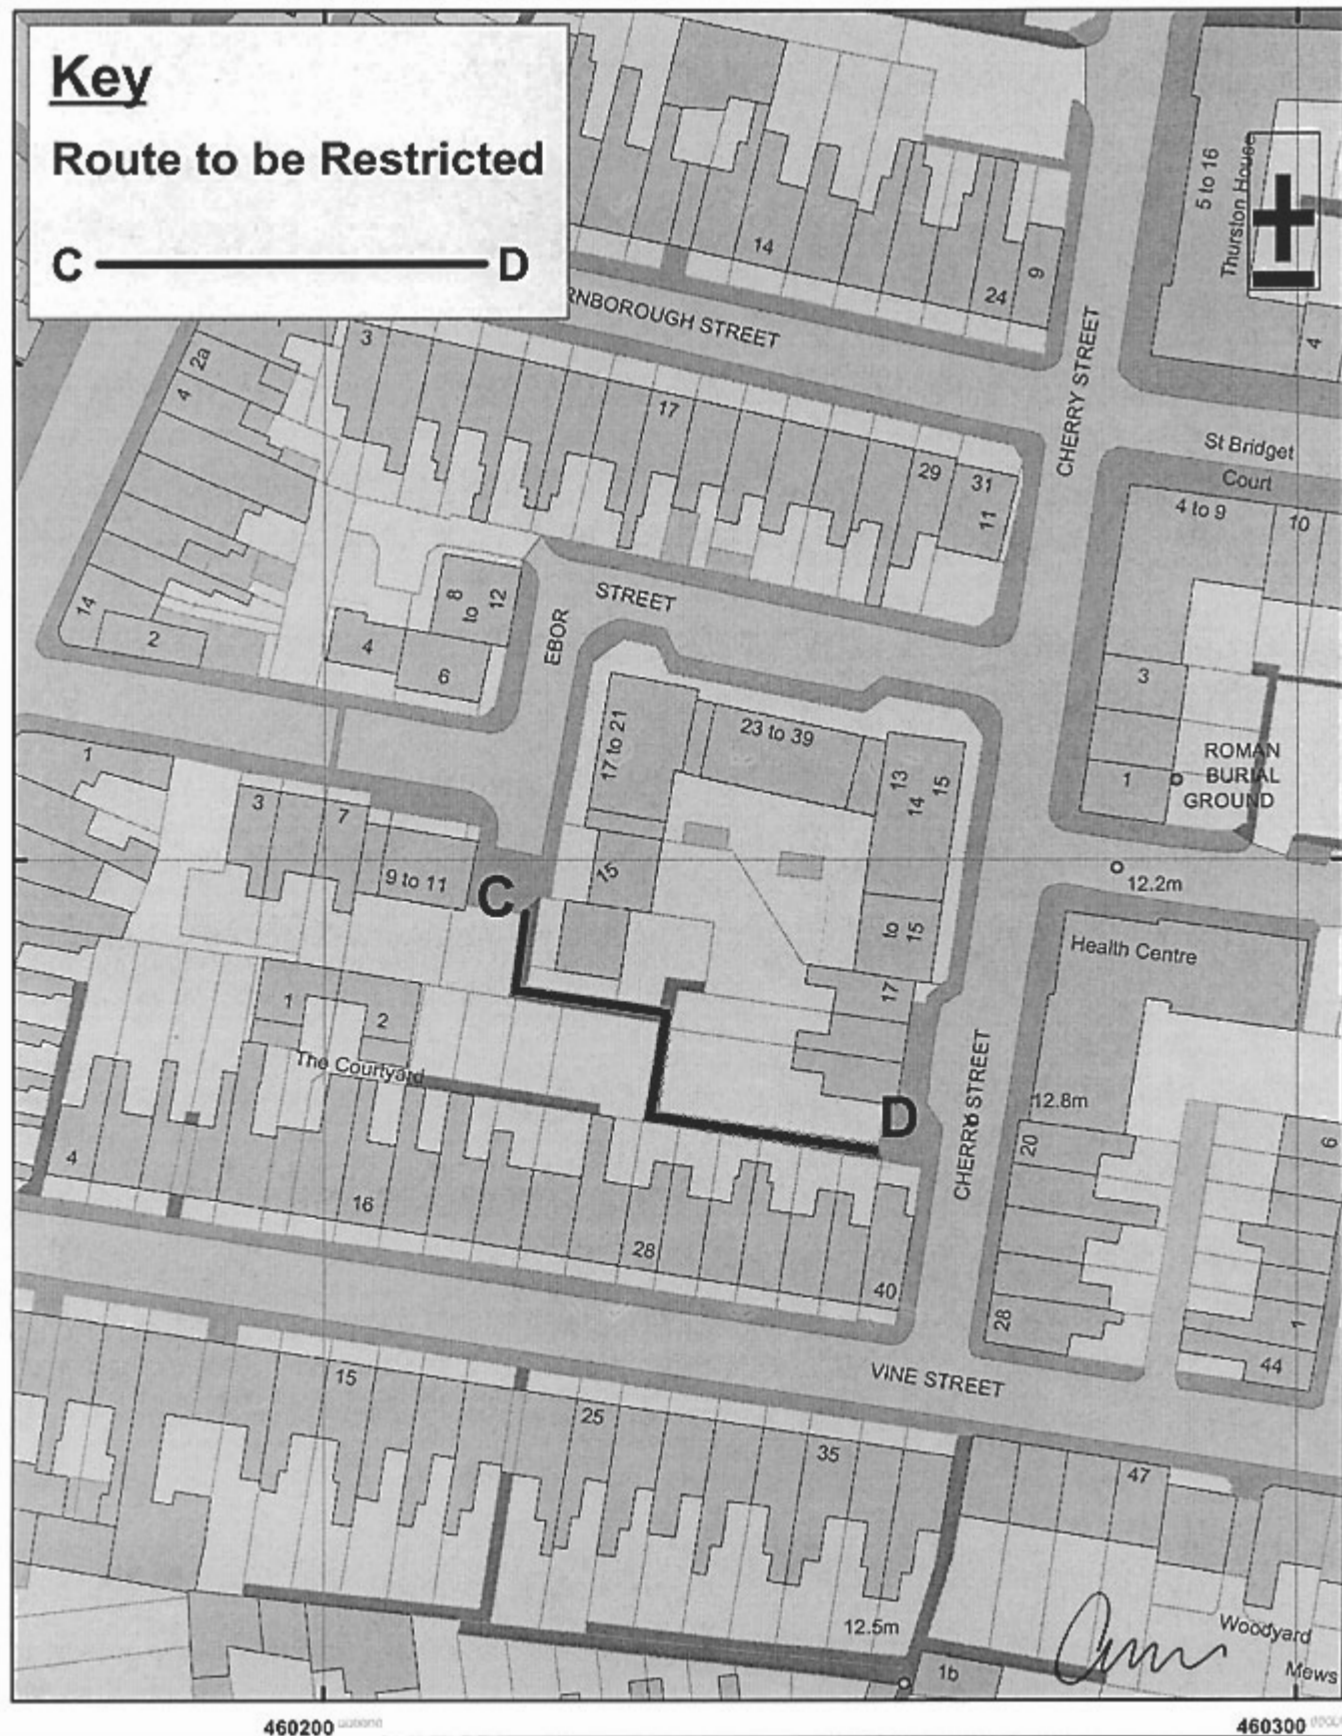

9 St. Leonards Place, York, YO1 2ET
Telephone: 01904 613161

Highways Act 1980, S129A Grid Ref: SE 6050
Cherry Street Ebora Street Gating Order 2007

Scale 1:750

Drawn By: SB

Date: 19 Sept 2007

Public Rights of Way

Reference:

Drawing No.

Reproduced from the Ordnance Survey with the permission of the Controller of Her Majesty's Stationary Office © Crown copyright.
Unauthorised reproduction infringes Crown copyright and may lead to prosecution or civil proceedings. City of York Council 100019086 2007