

**HIGHWAYS ACT 1980
SECTION 129A**

THE COUNCIL OF THE CITY OF YORK

WRAY'S AVENUE GATING ORDER 2007

**SUZAN HEMINGWAY
HEAD OF CIVIC, DEMOCRATIC & LEGAL SERVICES
5-6 KINGS COURT
YORK
YO1 7LD**

HIGHWAYS ACT, 1980 SECTION 129A

GATING ORDER FOR A CERTAIN HIGHWAY FOR THE PURPOSES OF
PREVENTING CRIME AND/OR ANTI-SOCIAL BEHAVIOUR

THE COUNCIL OF THE CITY OF YORK

WRAY'S AVENUE GATING ORDER 2007

This Order is made by the Council of the City of York, under the Highways Act 1980, Section 129A ("the Act") as highway authority for the highway indicated below because it appears that:-

- (a) the requirements of Section 129A(3) in respect of the said highway are satisfied; and
- (b) that it is expedient for the purposes of preventing or reducing crime and/or anti-social behaviour that public pedestrian use of the said highway be restricted as this Order provides.

BY THIS ORDER

- 1. The public pedestrian use of the highway indicated in paragraph I of the Schedule below should be restricted;
- 2. That such restriction should apply at all times;
- 3. That such restriction shall not apply to those parties whose interests would otherwise be affected by this Order and whose interests are identified as those protected by Section 129B (3), (4) and (5) of the said Act as amended; and
- 4. That the alternative route is as indicated in paragraph II of the Schedule below.

THE SCHEDULE

- I. The route to be restricted is located along the full width of Wray's Avenue, from Huntington Road at Grid Reference SE 6112 5408 (Point A on the map), in a south easterly direction for 47 metres to Grid Reference SE 6116 5405 (Point B on the map) and continuing in a south easterly direction for 60 metres to Birch Park Industrial Estate at Grid Reference SE 6121 5402 (Point C on the map), as shown by a bold continuous line on the Order map.
- II. The alternative route which will be available to pedestrian traffic, if the Order is made, is north from Wray's Avenue into Birch Park Industrial Estate, as shown by a broken continuous line on the Order map.

THE COMMON SEAL of the)
Council of the City of York was)
this 28th day of March 2007)
hereto affixed in the presence of:-)

C. Barker
Dawson

J.

Head of Civic, Democratic & Legal Services




HIGHWAYS ACT 1980, SECTION 129A

SCHEDULE TO
WRAY'S AVENUE GATING ORDER 2007

Description of the Way to be Restricted

Point A to B to C

Public right of way commencing at Grid Reference SE 6112 5408 (Point A on the map) between No278 and No280 Huntington Road, York and proceeding in a south easterly direction across the full width of Wray's Avenue for 47 metres, to Grid Reference SE 6116 5405 (Point B on the map) on the south east corner of No4 Wray's Avenue and continuing in a south easterly direction along the rear of Unit 3A, Birch Park Industrial Estate for 60 metres, to Grid Reference SE 6121 5402 (Point C on the map) where it emerges from the rear of the above mentioned industrial units, onto Birch Park Industrial Estate.

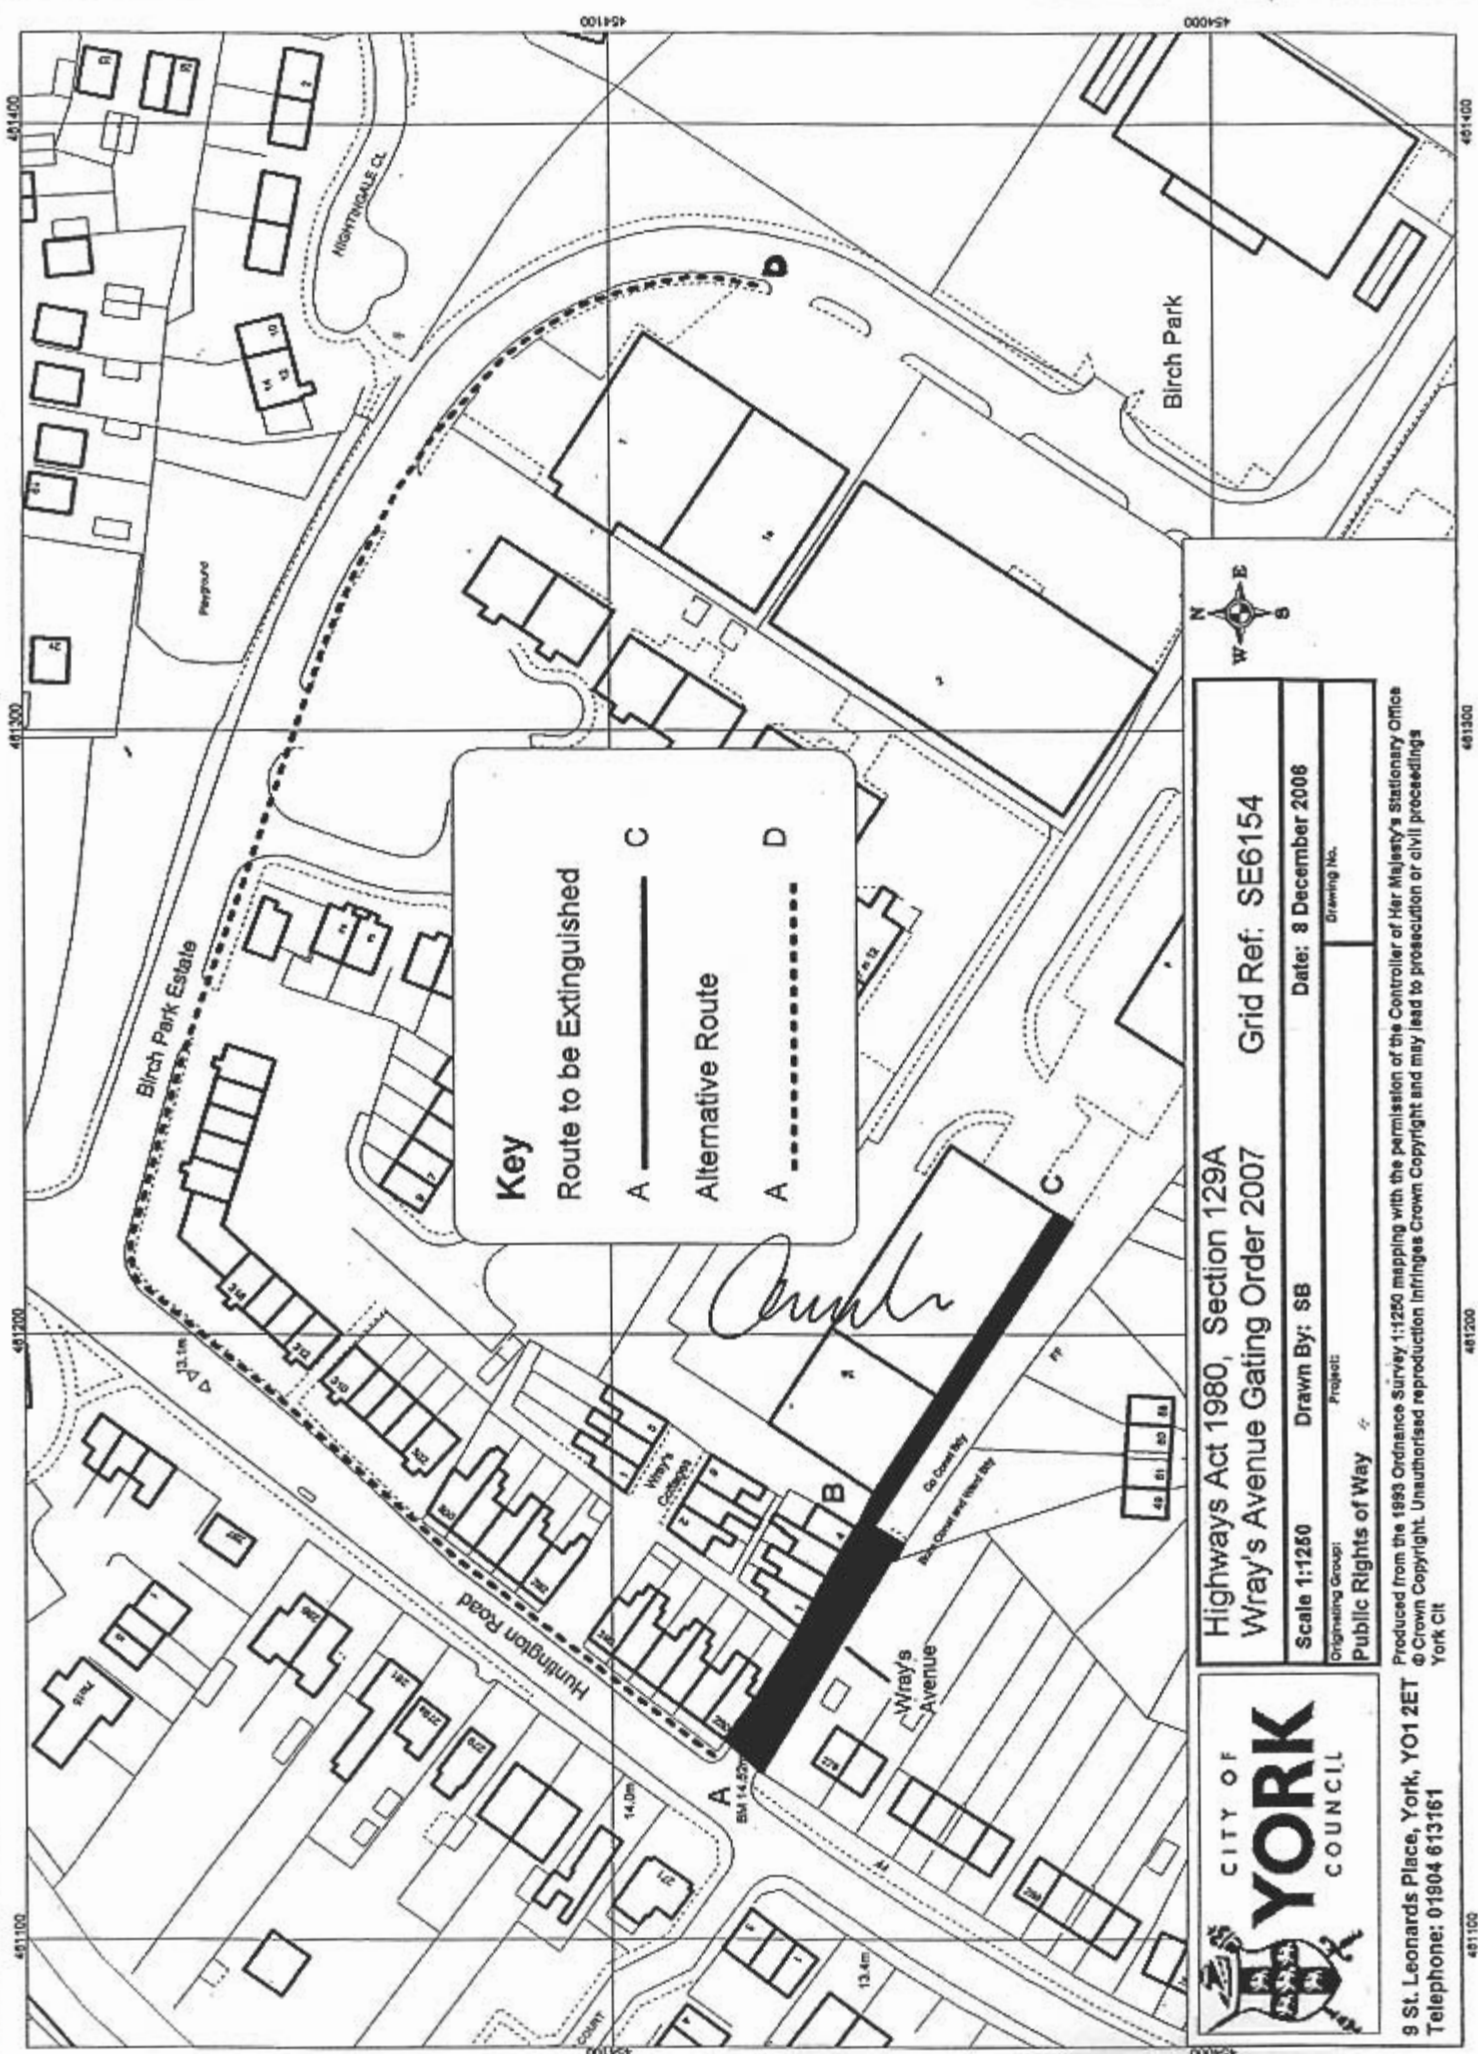

Key

Route to be Extinguished C ————

Alternative Route A - - - - - D



Highways Act 1980, Section 129A
 Wray's Avenue Gating Order 2007

Scale 1:1250 Drawn By: SB Date: 8 December 2006

Project: Public Rights of Way

Grid Ref: SE6154



9 St. Leonards Place, York, YO1 2ET
 Telephone: 01904 613161

Produced from the 1988 Ordnance Survey 1:1250 mapping with the permission of the Controller of Her Majesty's Stationary Office
 © Crown Copyright. Unauthorised reproduction infringes Crown Copyright and may lead to prosecution or civil proceedings
 York City