


BITUMINOUS FOOTPATH  
CONSTRUCTION  
(DETAIL STD 1.2)

GRASS/LANDSCAPED  
CONSTRUCTION  
(DETAIL STD 1.6)

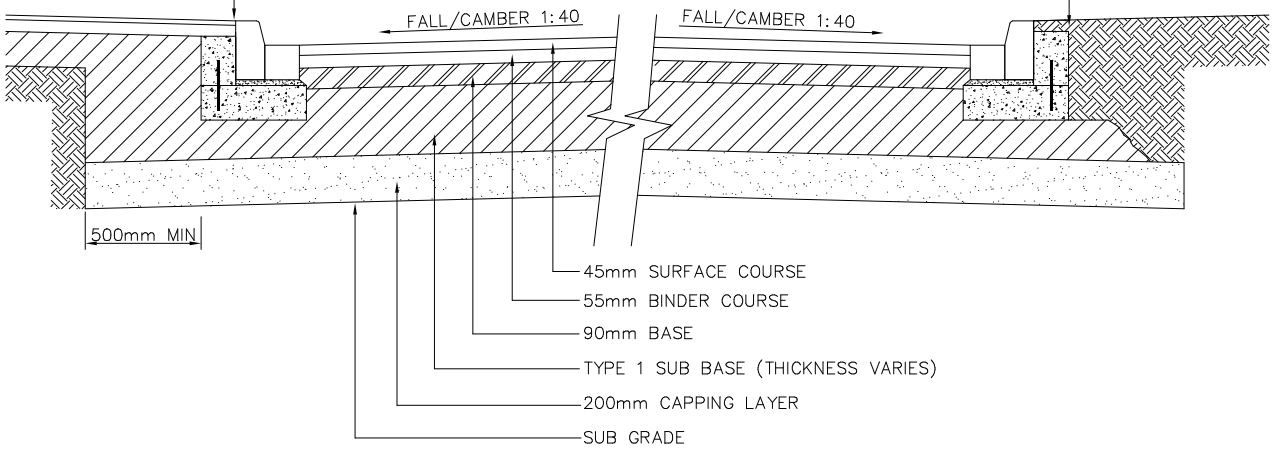

### BITUMINOUS ROAD CONSTRUCTION

SCALE 1:20

DRAFT



DRAWING TITLE SECTION THROUGH BITUMINOUS ROAD CONSTRUCTION		Revision
Scale 1:20	Drawn by	Date
ORIGINATING GROUP ENGINEERS	PROJECT TITLE CYC STANDARD DETAILS	DRAWING No. STD 1.1